

General Notes

Preliminary Floor Plan Layout

No.	Revision/Issue	Date


Person Name and Address

MARK JACOBSON, CBTE, CBNT
 STREAMWOOD, ILLINOIS
 (830) 497-0359

Project Name and Address

Petty High School
 Television Studio
 4135 California Avenue
 Chicago, Illinois 60632

Project	Sheet
Control Room Floorplan	1 of 1
Date	2/15/2002
Scale	Not To Scale

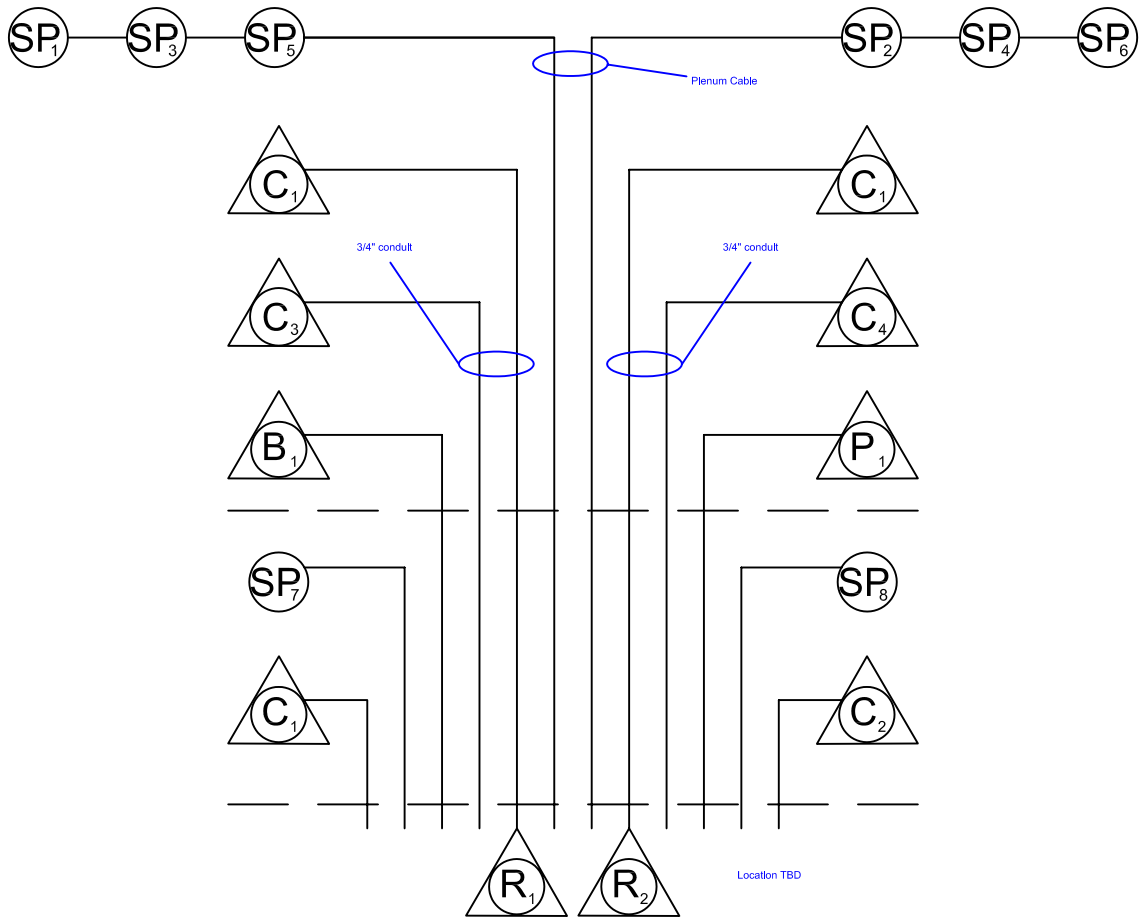

General Notes
Cable Riser Diagram

No.	Revision/Issue	Date

Prep Name and Address
MARK JACOBSON, CBTE, CBNT
STREAMWOOD, IL 60107
(830) 497-0359

Project Name and Address
Bensenville Village Hall
Audio Visual Project
Inring Park Road
Bensenville, Illinois


Project Board Room	Sheet 1 of 1
Date 10/04/2002	
Scale Not To Scale	

INCHES	RACK UNIT
78.75	45
77.00	44
75.25	43
73.50	42
71.75	41
70.00	40
68.25	39
66.50	38
64.75	37
63.00	36
61.25	35
59.50	34
57.75	33
56.00	32
54.25	31
52.50	30
50.75	29
49.00	28
47.25	27
45.50	26
43.75	25
42.00	24
40.25	23
38.50	22
36.75	21
35.00	20
33.25	19
31.50	18
29.75	17
28.00	16
26.25	15
24.50	14
22.75	13
21.00	12
19.25	11
17.50	10
15.75	9
14.00	8
12.25	7
10.50	6
8.75	5
7.00	4
5.25	3
3.50	2
1.75	1
5.50	


STANDING EYE LEVEL

SEATED EYE LEVEL

DESK HEIGHT

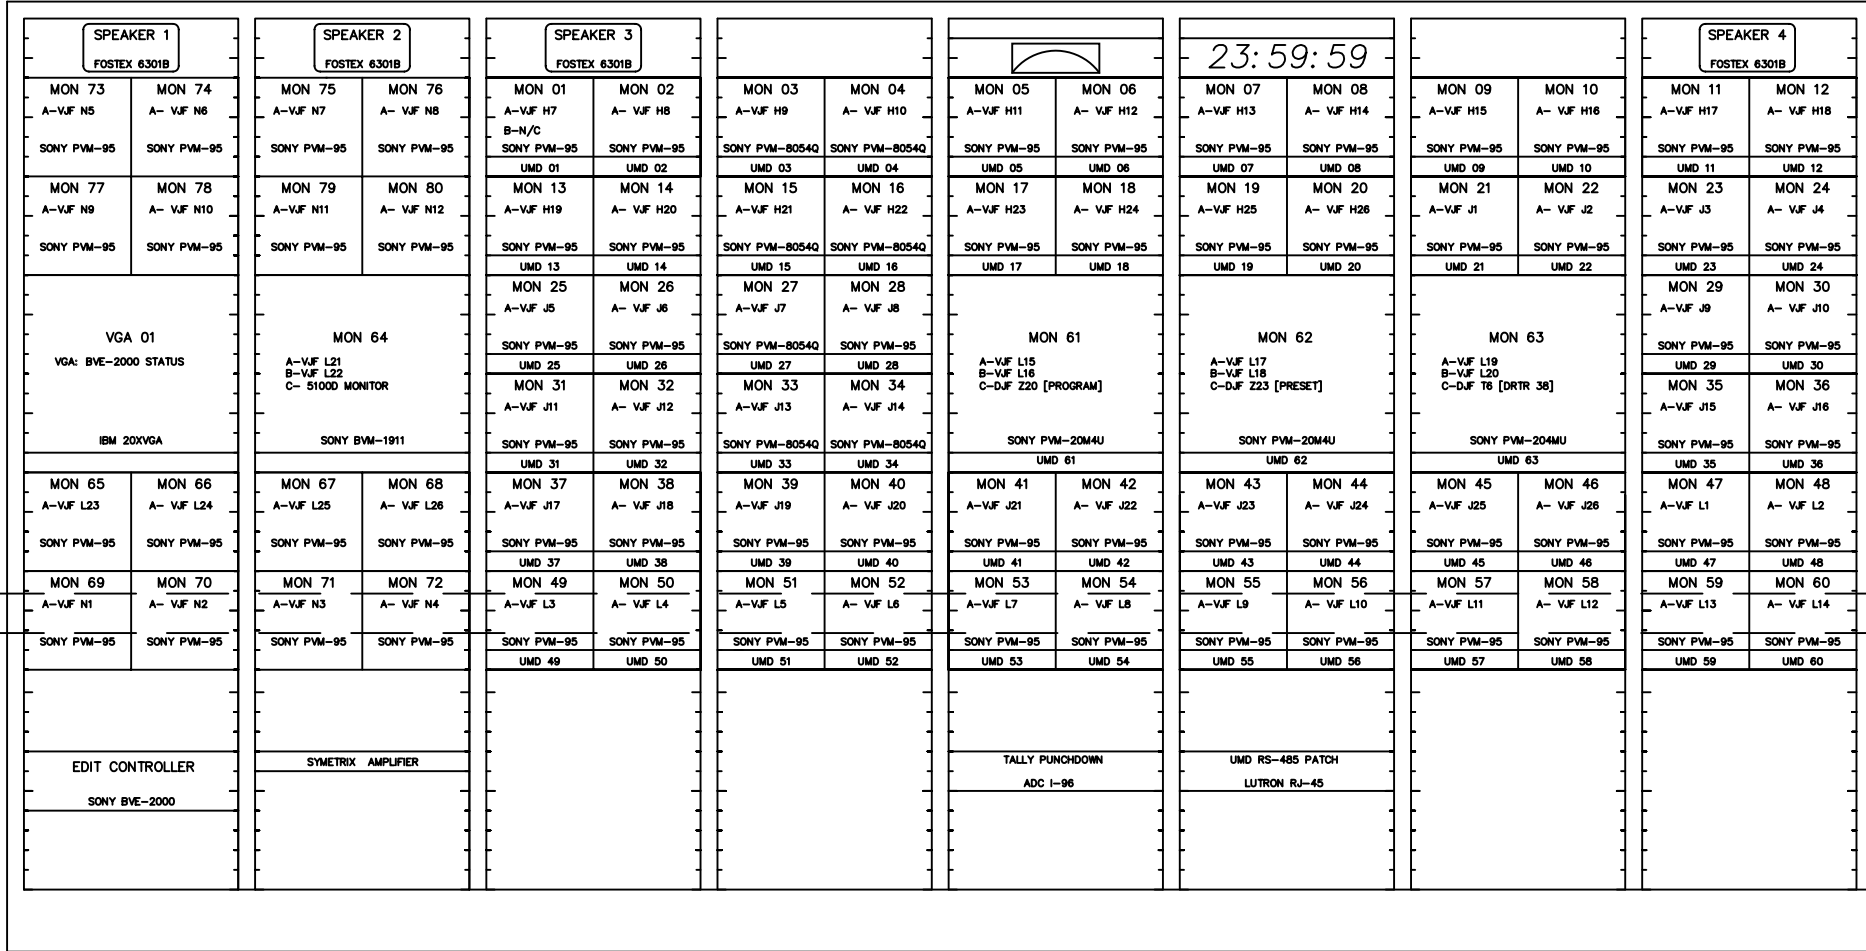

UNITED CENTER SCOREBORD NETWORK ASSIGNMENTS

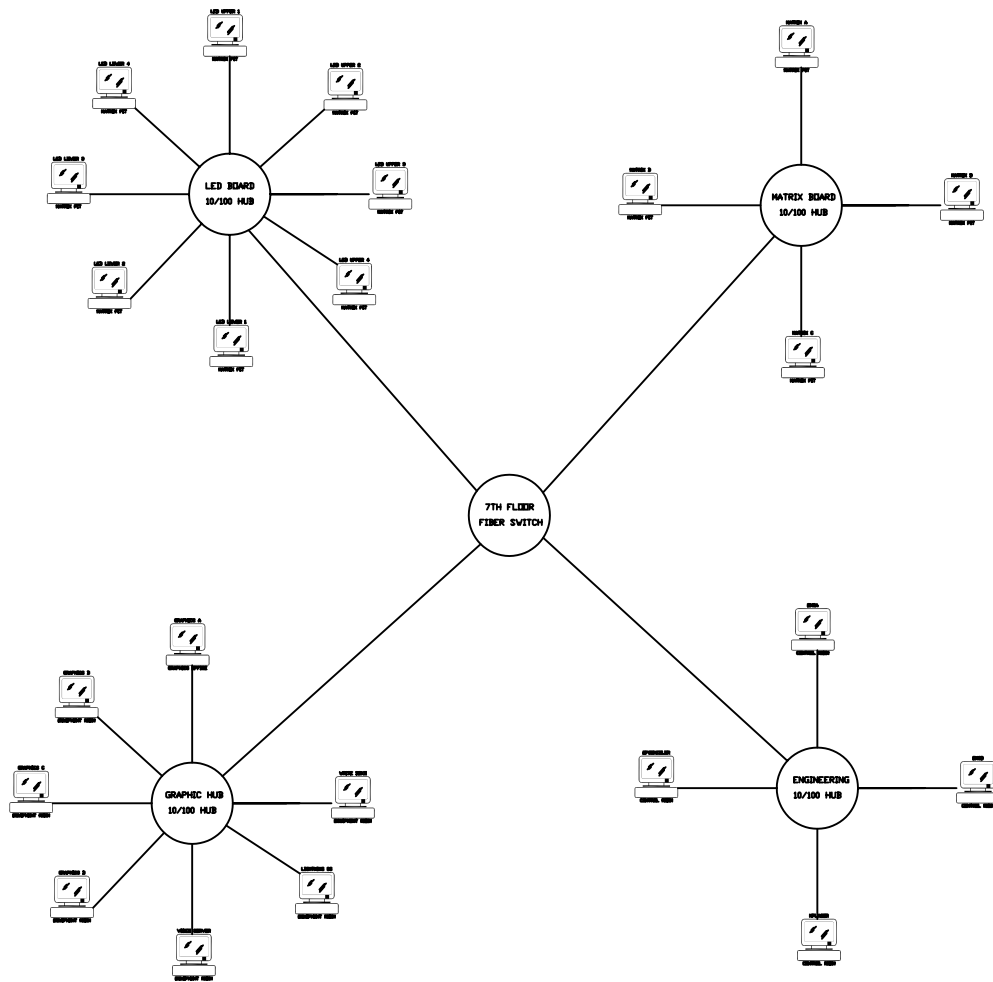

IP ADDRESS	SUBNET	NAME
209.100.105.180	255.255.255.0	ENGA
209.100.105.181	255.255.255.0	ENGB
209.100.105.182	255.255.255.0	DEKO
209.100.105.183	255.255.255.0	SS
209.100.105.184	255.255.255.0	VR300
209.100.105.185	255.255.255.0	MATRIXA
209.100.105.186	255.255.255.0	MATRIXB
209.100.105.187	255.255.255.0	MATRIXC
209.100.105.188	255.255.255.0	MATRIXD
209.100.105.189	255.255.255.0	SERVER
209.100.105.189	255.255.255.0	GRAPHICA
209.100.105.190	255.255.255.0	GRAPHICB
	255.255.255.0	GRAPHICC
	255.255.255.0	GRAPHICD
	255.255.255.0	LEDU1
	255.255.255.0	LEDU2
	255.255.255.0	LEDU3
	255.255.255.0	LEDU4
	255.255.255.0	LEDL1
	255.255.255.0	LEDL2
	255.255.255.0	LEDL3
	255.255.255.0	LEDL4
	255.255.255.0	HPLASER
	255.255.255.0	EPSONCOLOR

ROUTER/GATEWAY 209.100.105.15

SERVER ADDRESS


209.100.85.9

209.100.85.10


209.100.85.13

DOMAIN: UCTECH.COM

SCOREBOARD CONTROL ROOM FEEDS

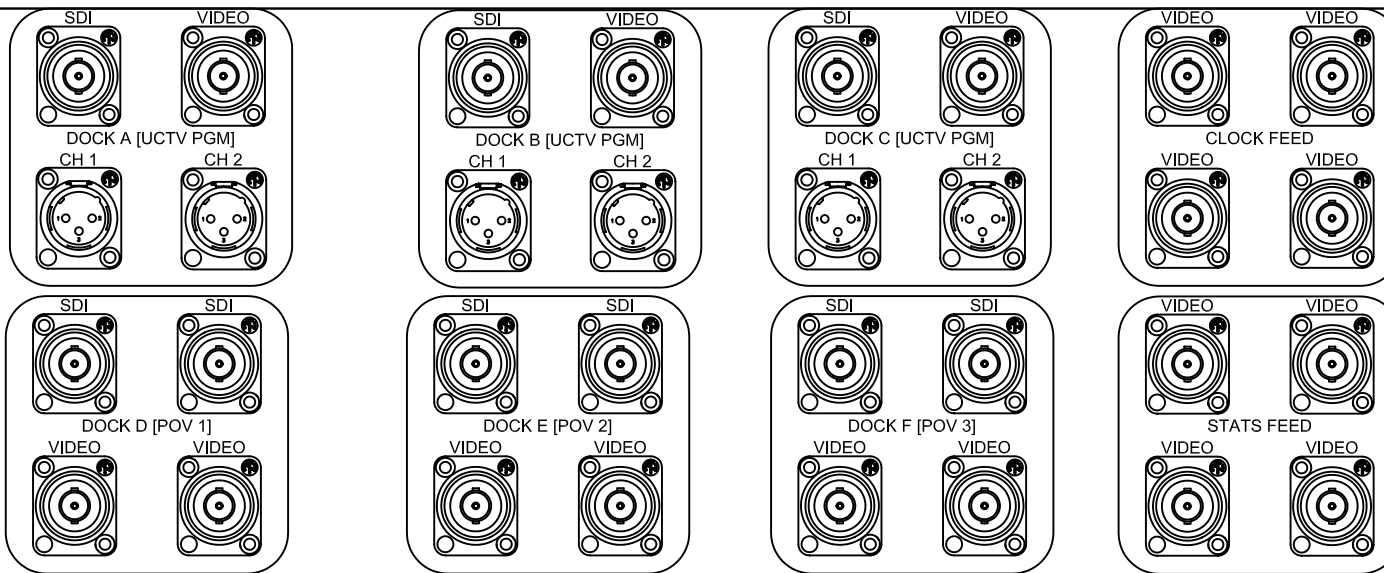

FEEDS FROM TRUCK TO SCOREBOARD / COACHING CONTROL ROOMS

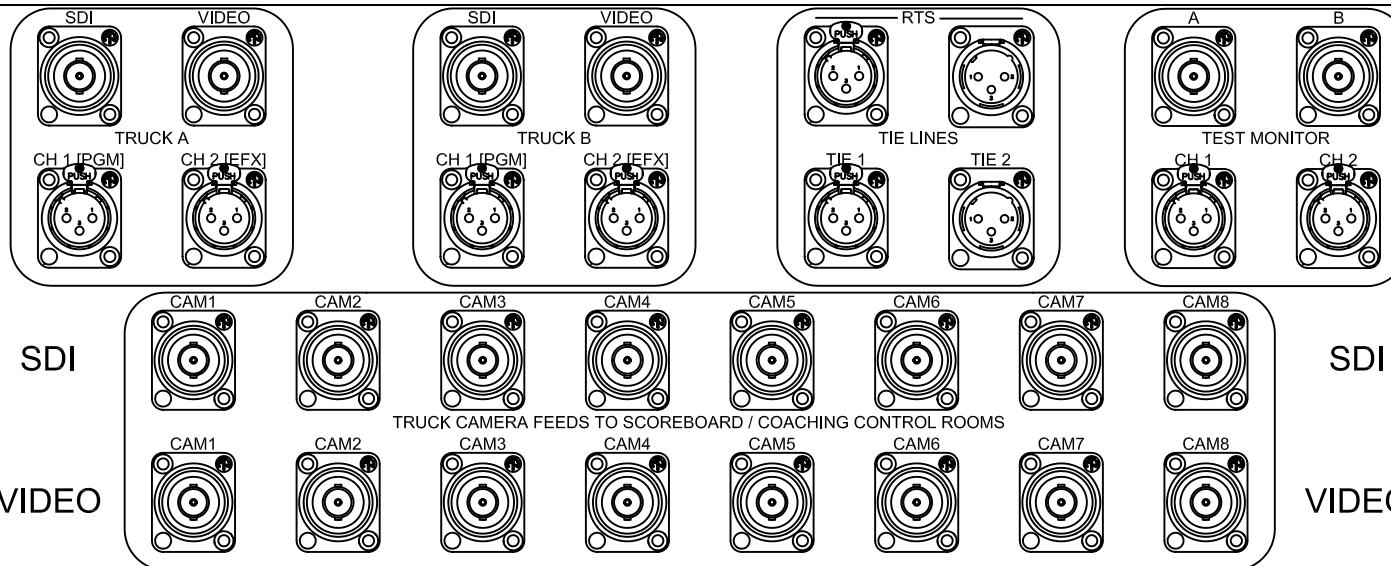

VTR I/O

